
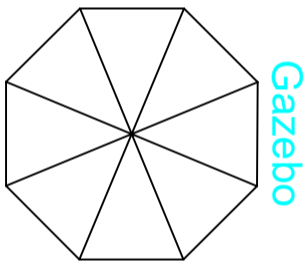



Container

Garden

Drawn by SAB Nov. 2020

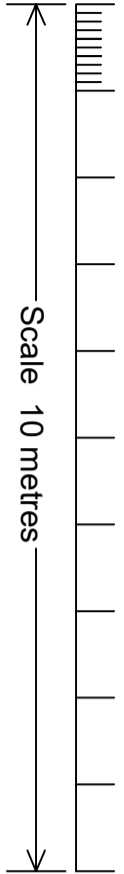

Gazebo

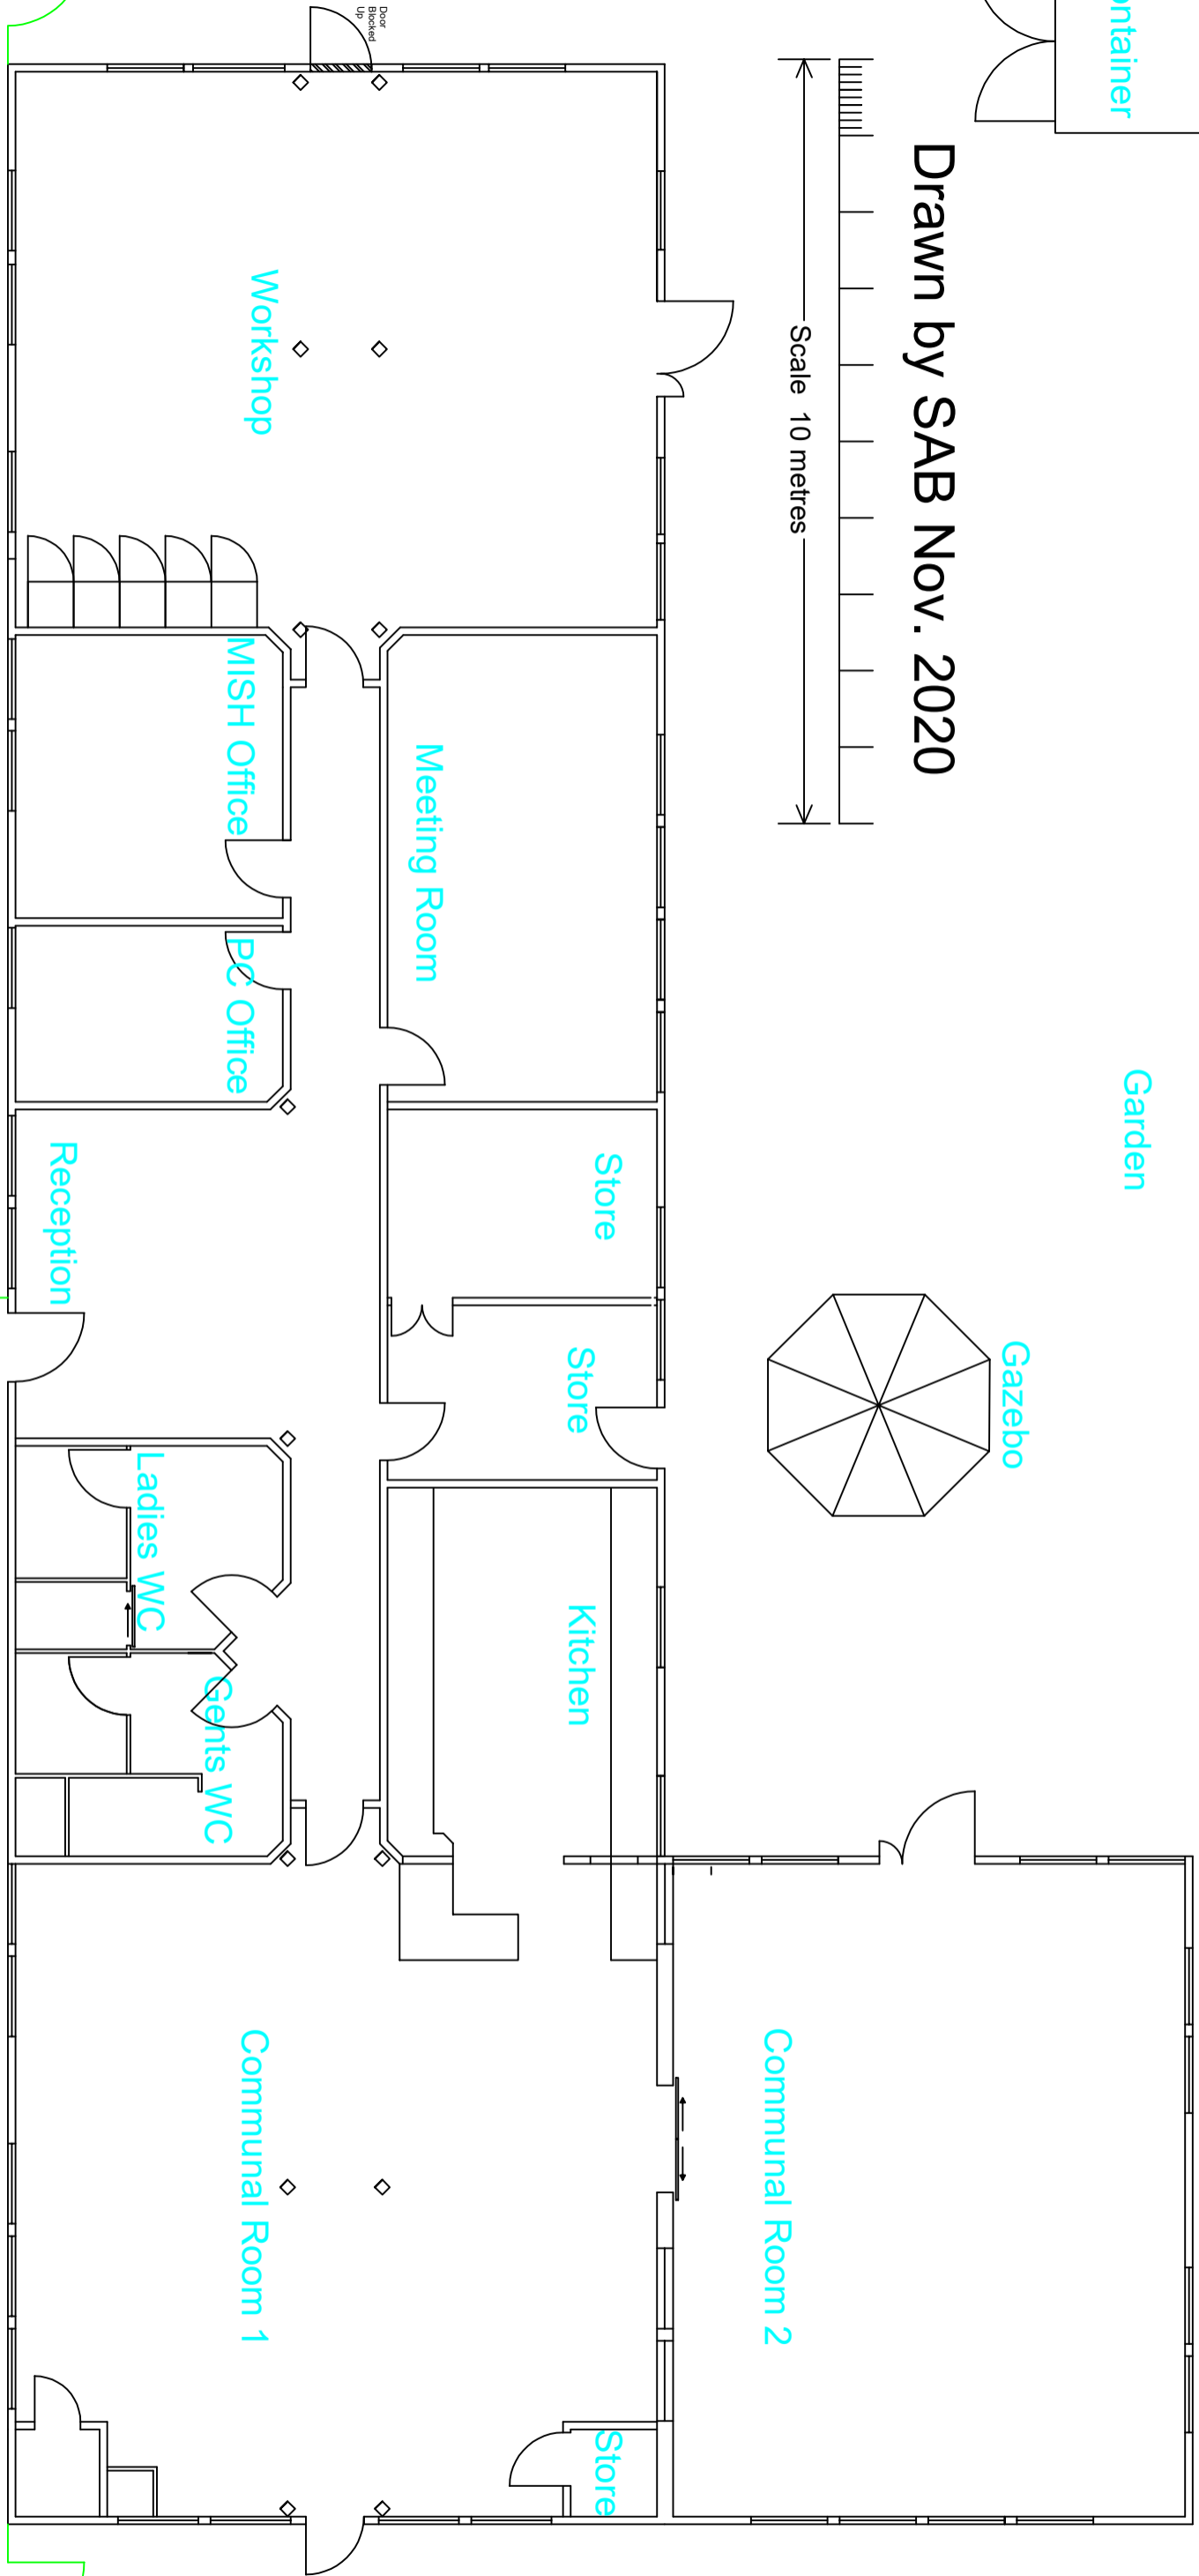

Workshop

Meeting Room

MISH Office

PC Office

Reception

Store

Store

Kitchen

Communal Room 1

Communal Room 2

Ladies WC

Gents WC

Store

Garden

Car Park

Door Broken