
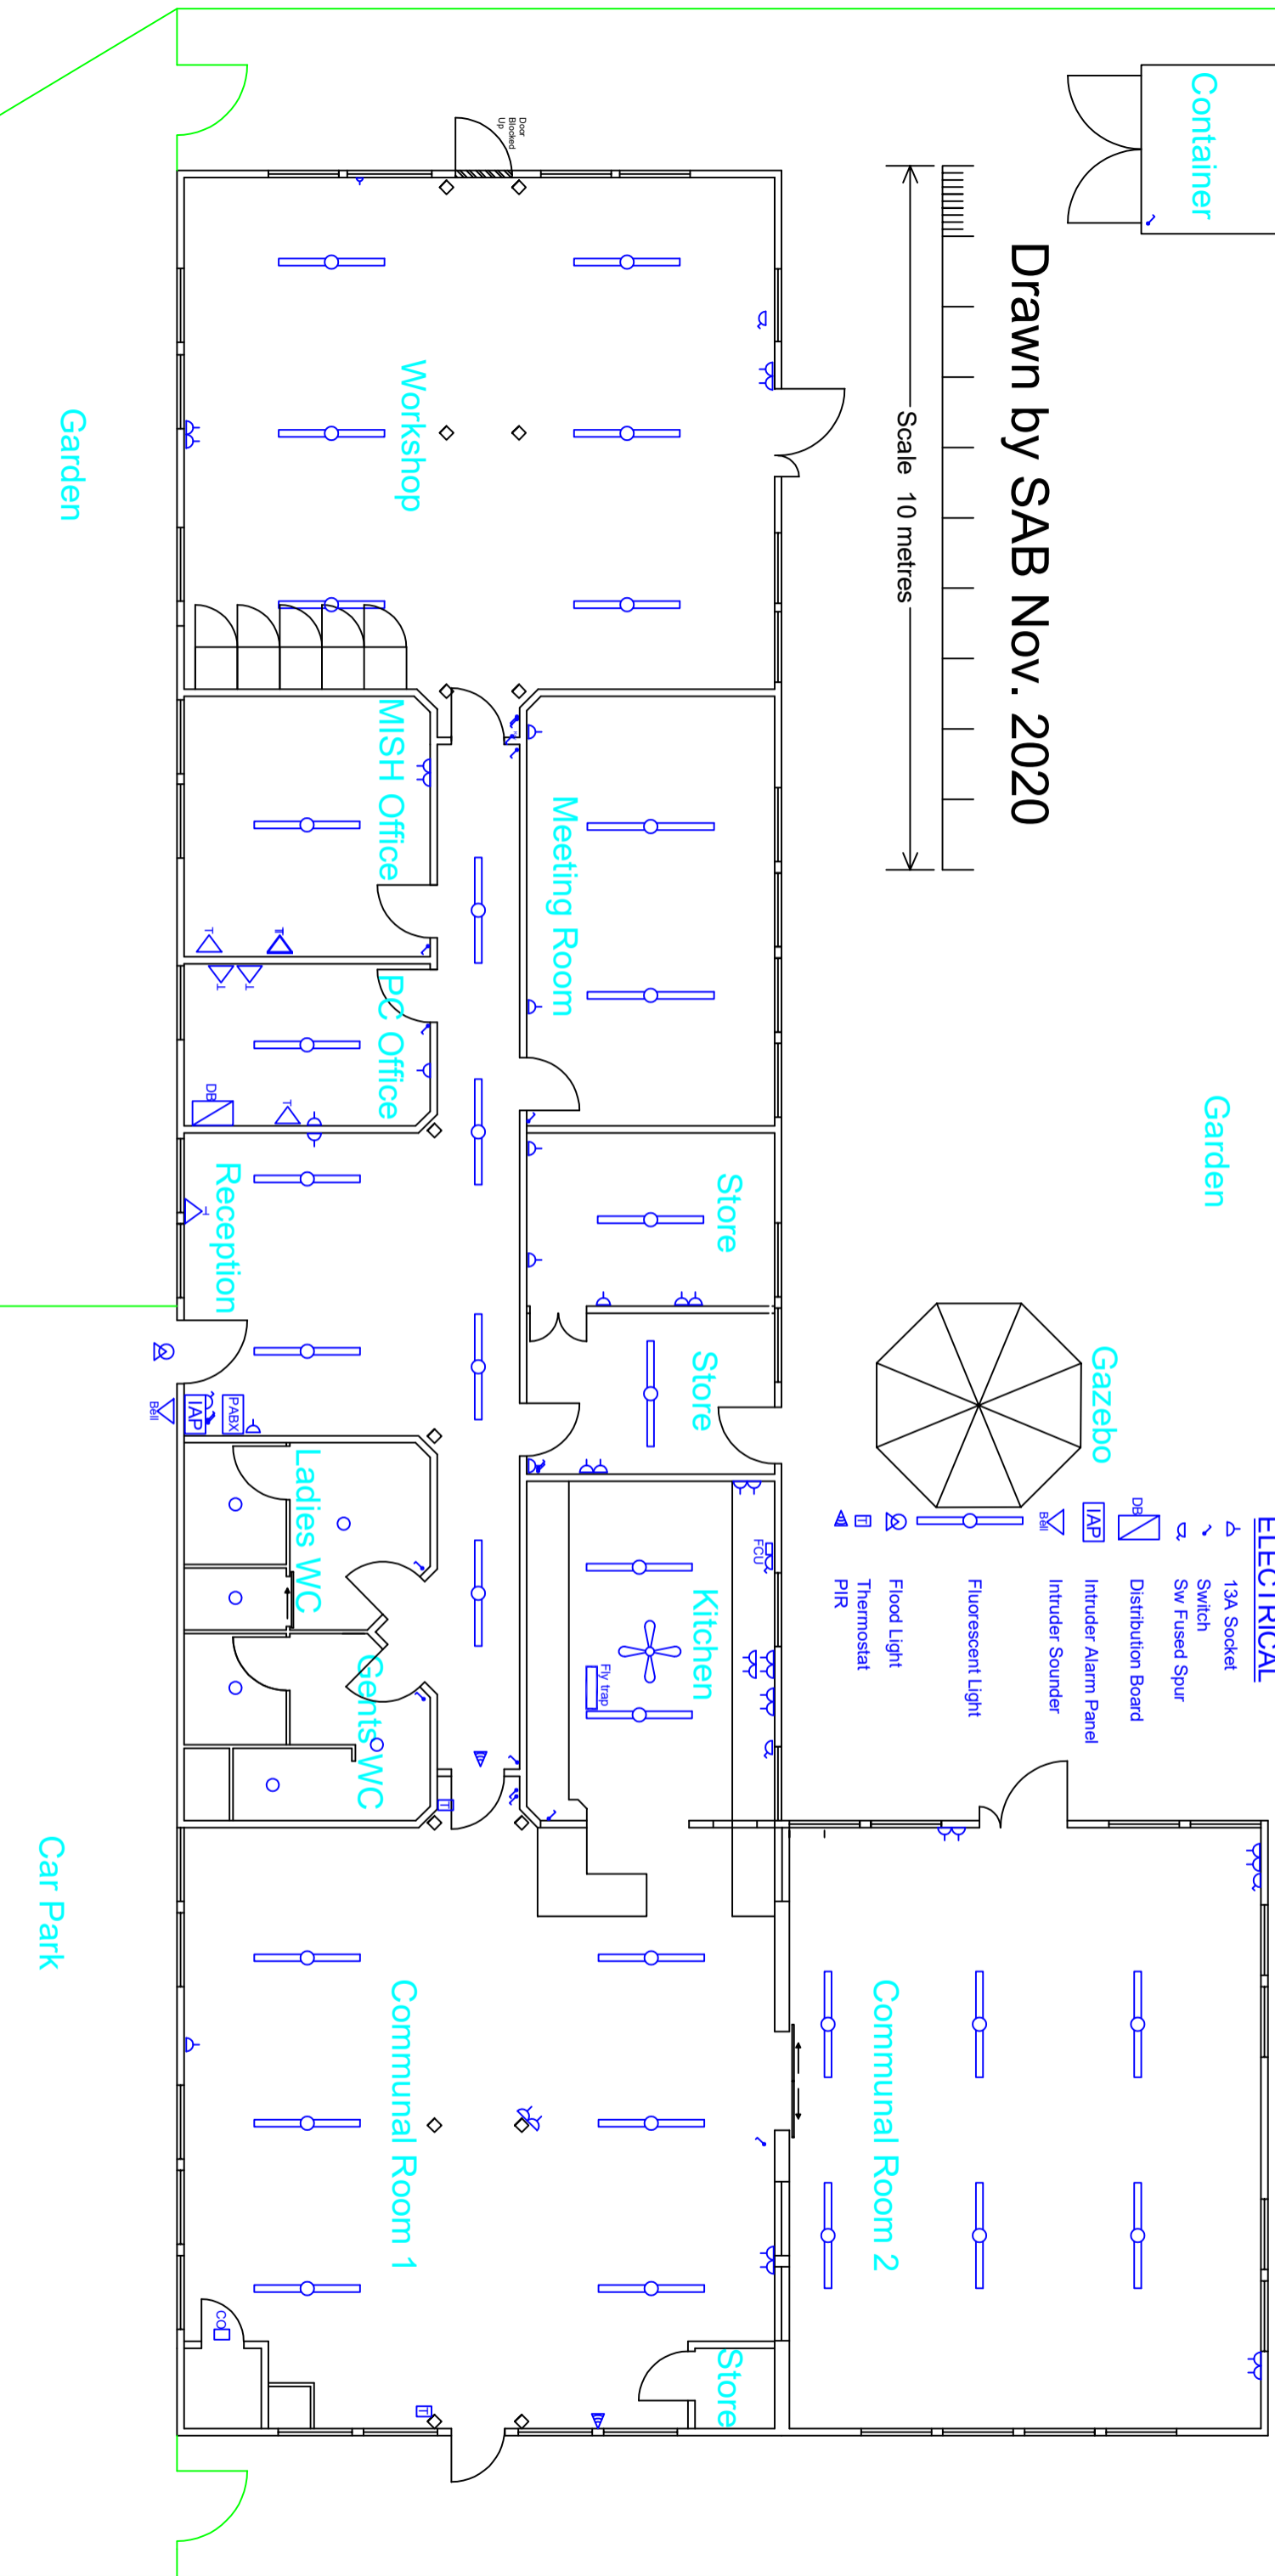


Drawn by SAB Nov. 2020

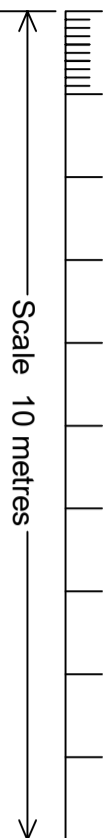


**ELECTRICAL**

- 13A Socket
- Switch
- Sw Fused Spur
- Distribution Board
- Intruder Alarm Panel
- Intruder Sounder
- Fluorescent Light
- Flood Light
- Thermostat
- PIR

Garden

Gazebo

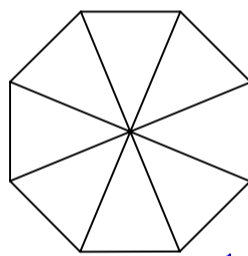

Garden

Car Park