


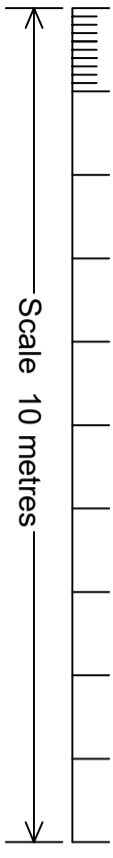


Container

Drawn by SAB Nov. 2020




- FIRE**
-  Manual Call Point
  -  Smoke Detector
  -  Sounder Beacon
  -  Fire Alarm Panel
  -  Emergency Light

Garden

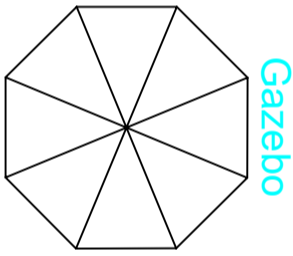

Gazebo

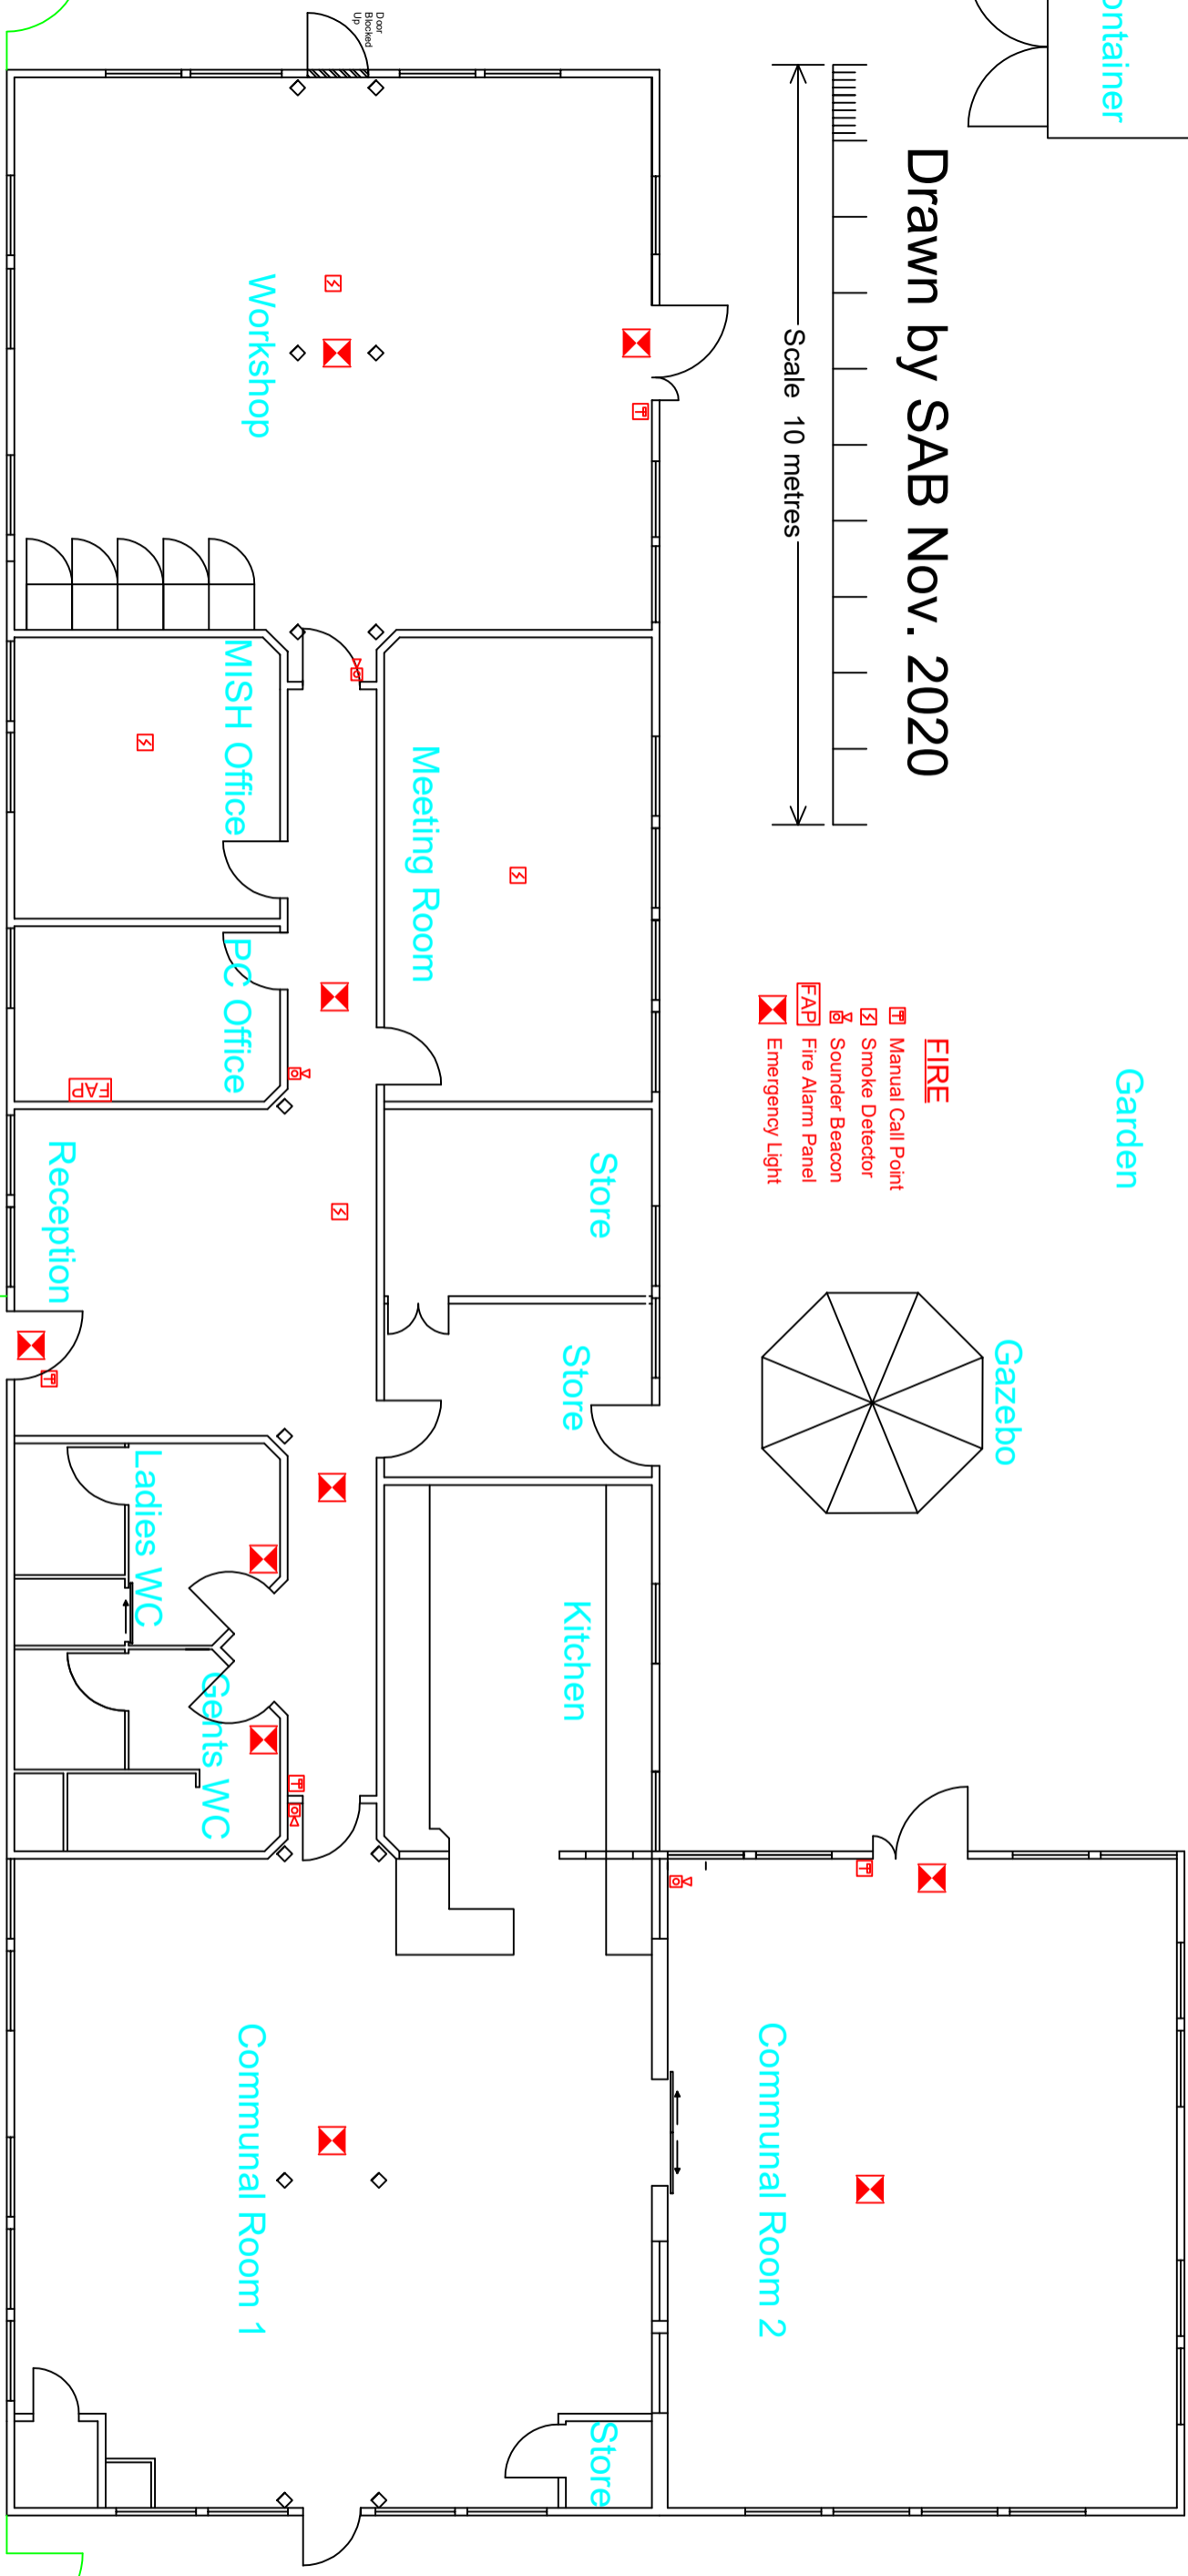

Garden

Gate