
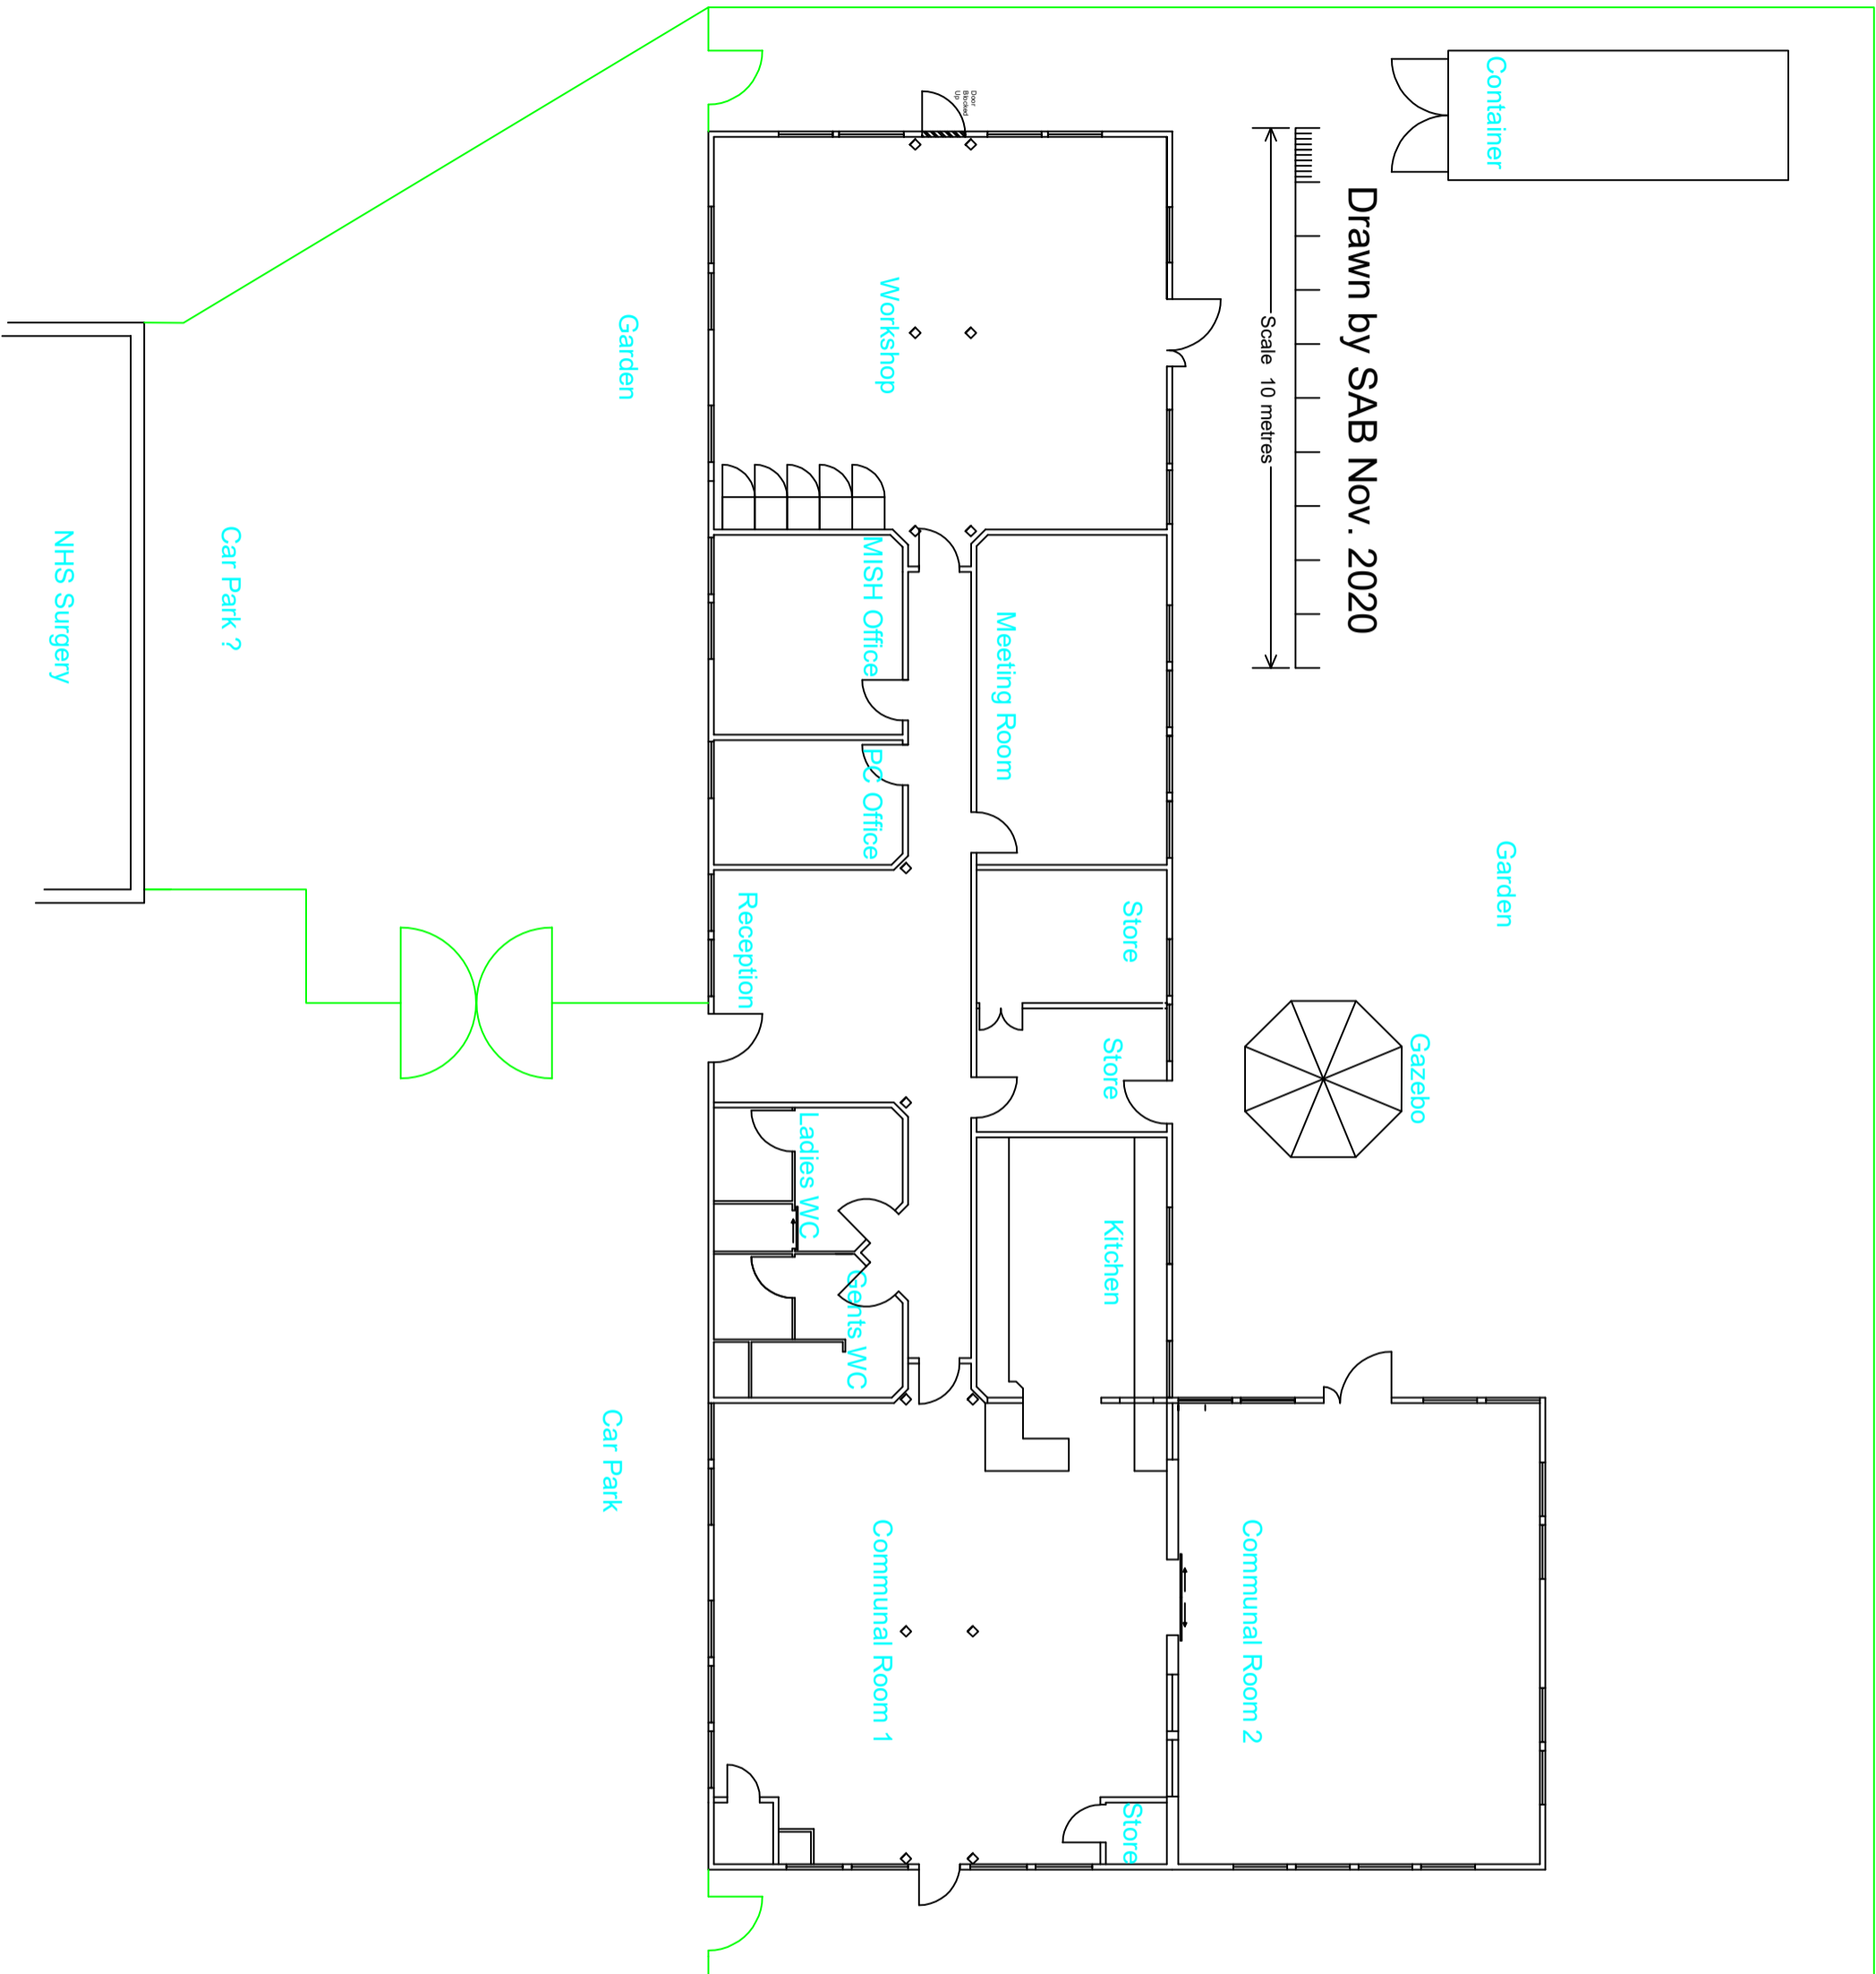


Drawn by SAB Nov. 2020

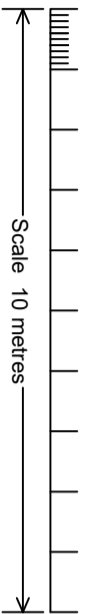

Garden

Gazebo

Communal Room 2

Store

Kitchen

Meeting Room

Workshop

MISH Office

PC Office

Reception

Ladies WC

Gents WC

Communal Room 1

Store

Garden

Car Park

Car Park ?

NHS Surgery