





Container


Garden

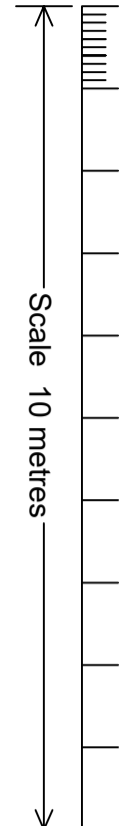

Drawn by SAB Nov. 2020

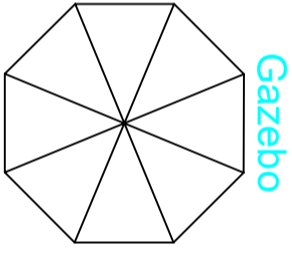

Gazebo

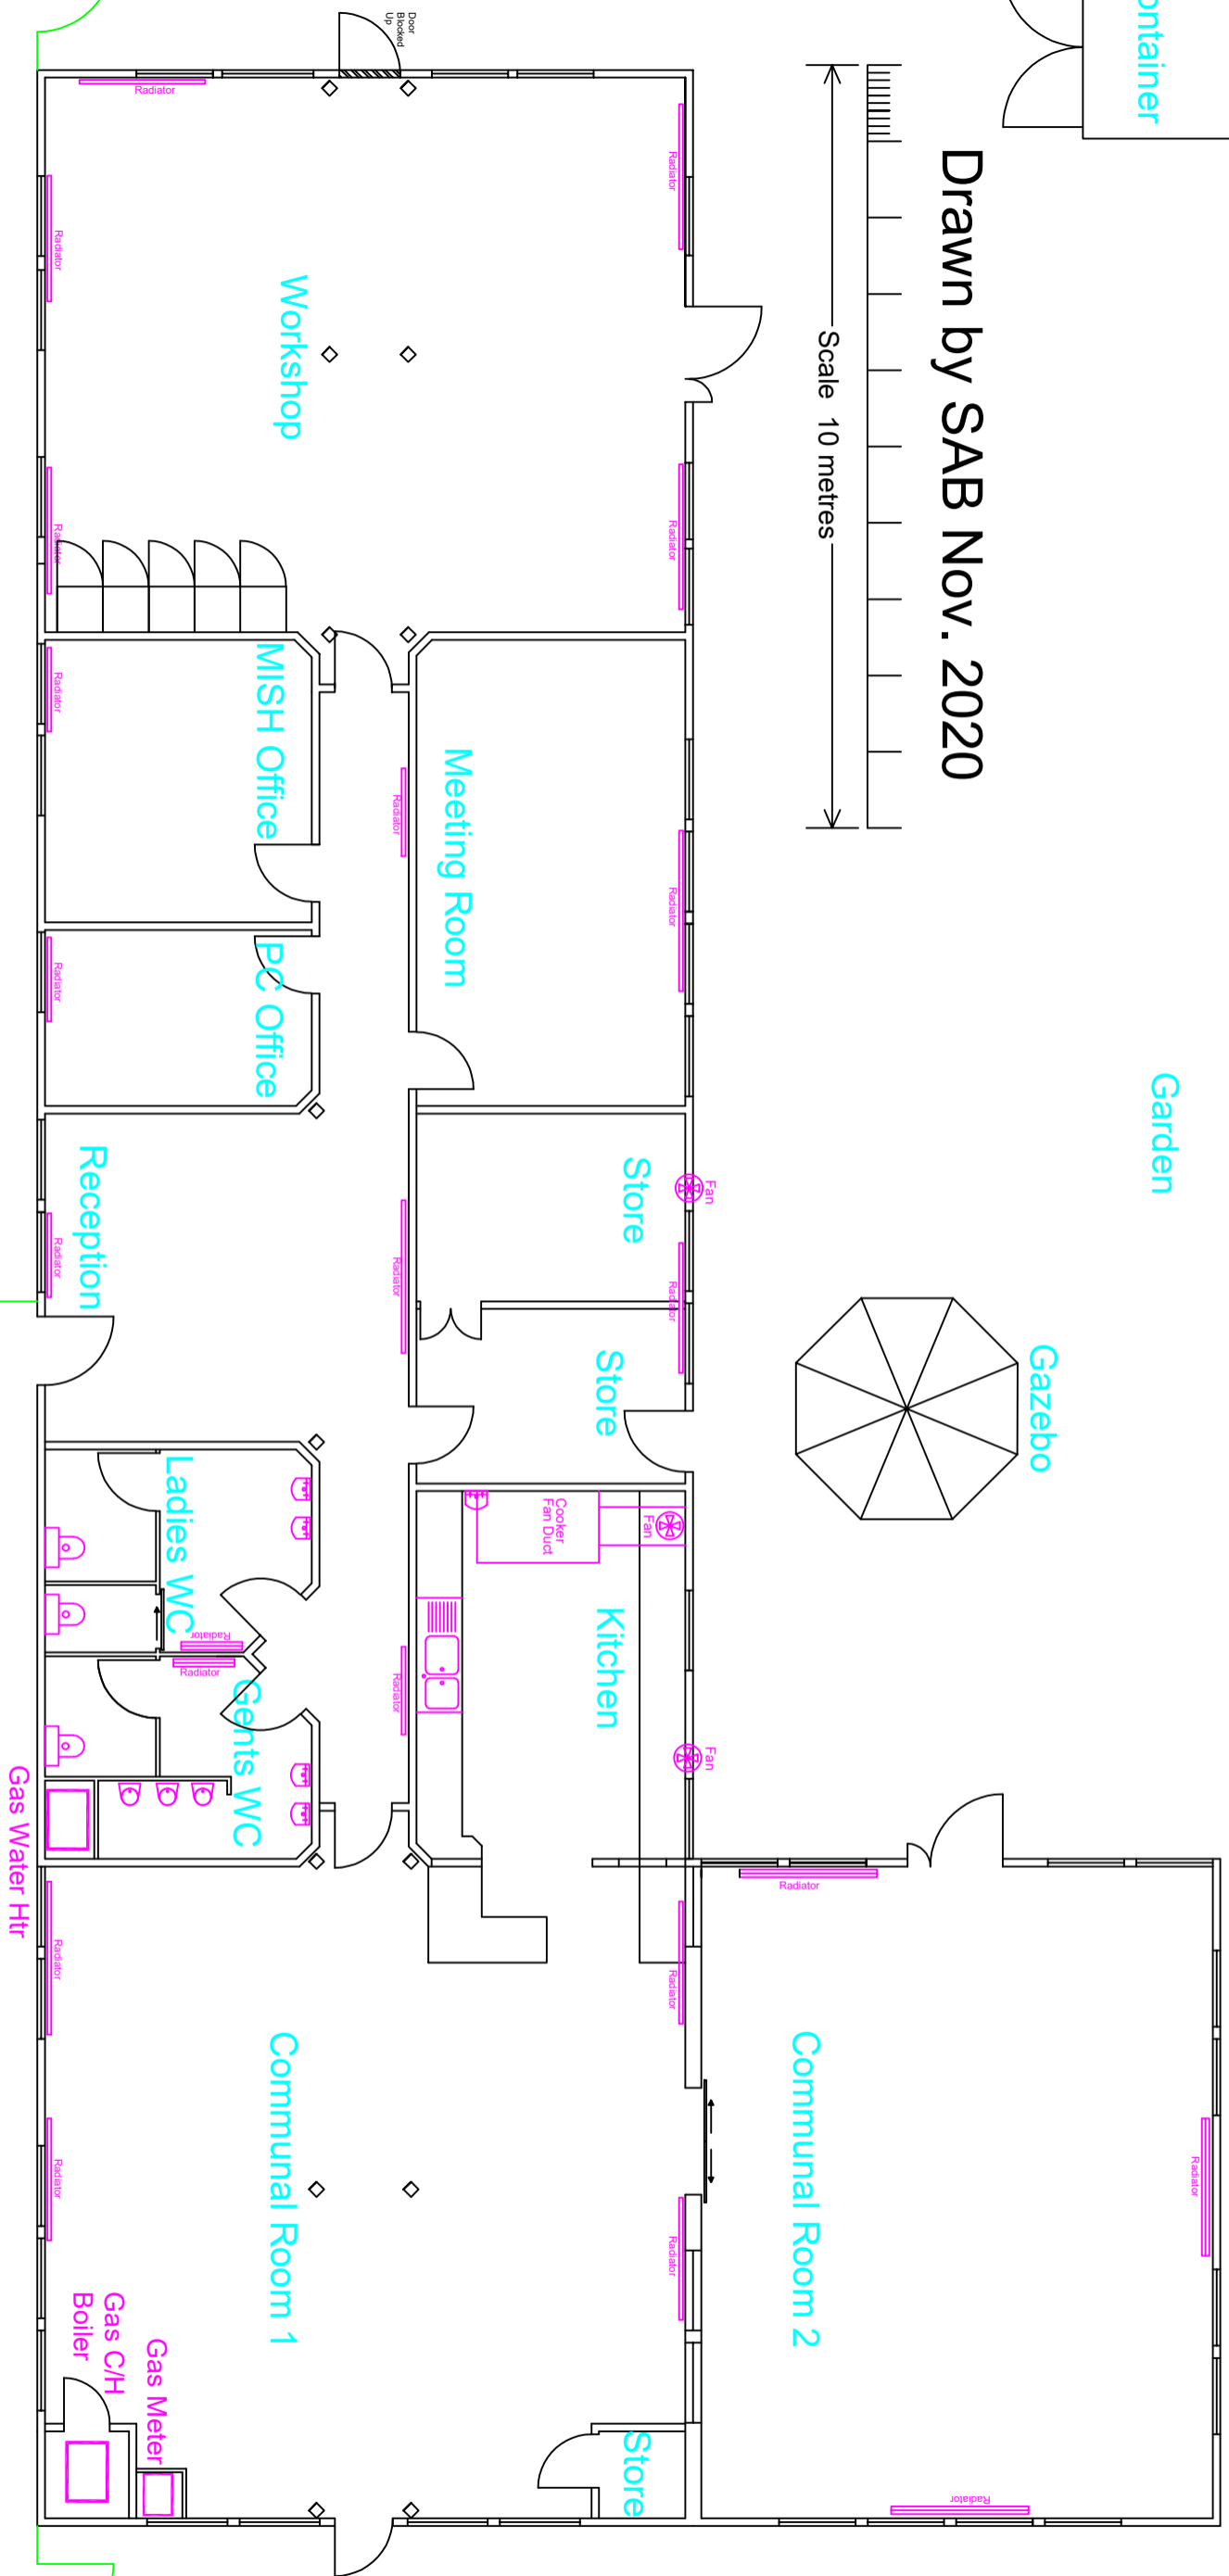

Workshop

Meeting Room

MISH Office

PC Office

Reception

Store

Store

Kitchen

Ladies WC

Gents WC

Communal Room 2

Communal Room 1

Gas C/H Boiler  
Gas Meter

Gas Water Htr

Garden

Car Park